
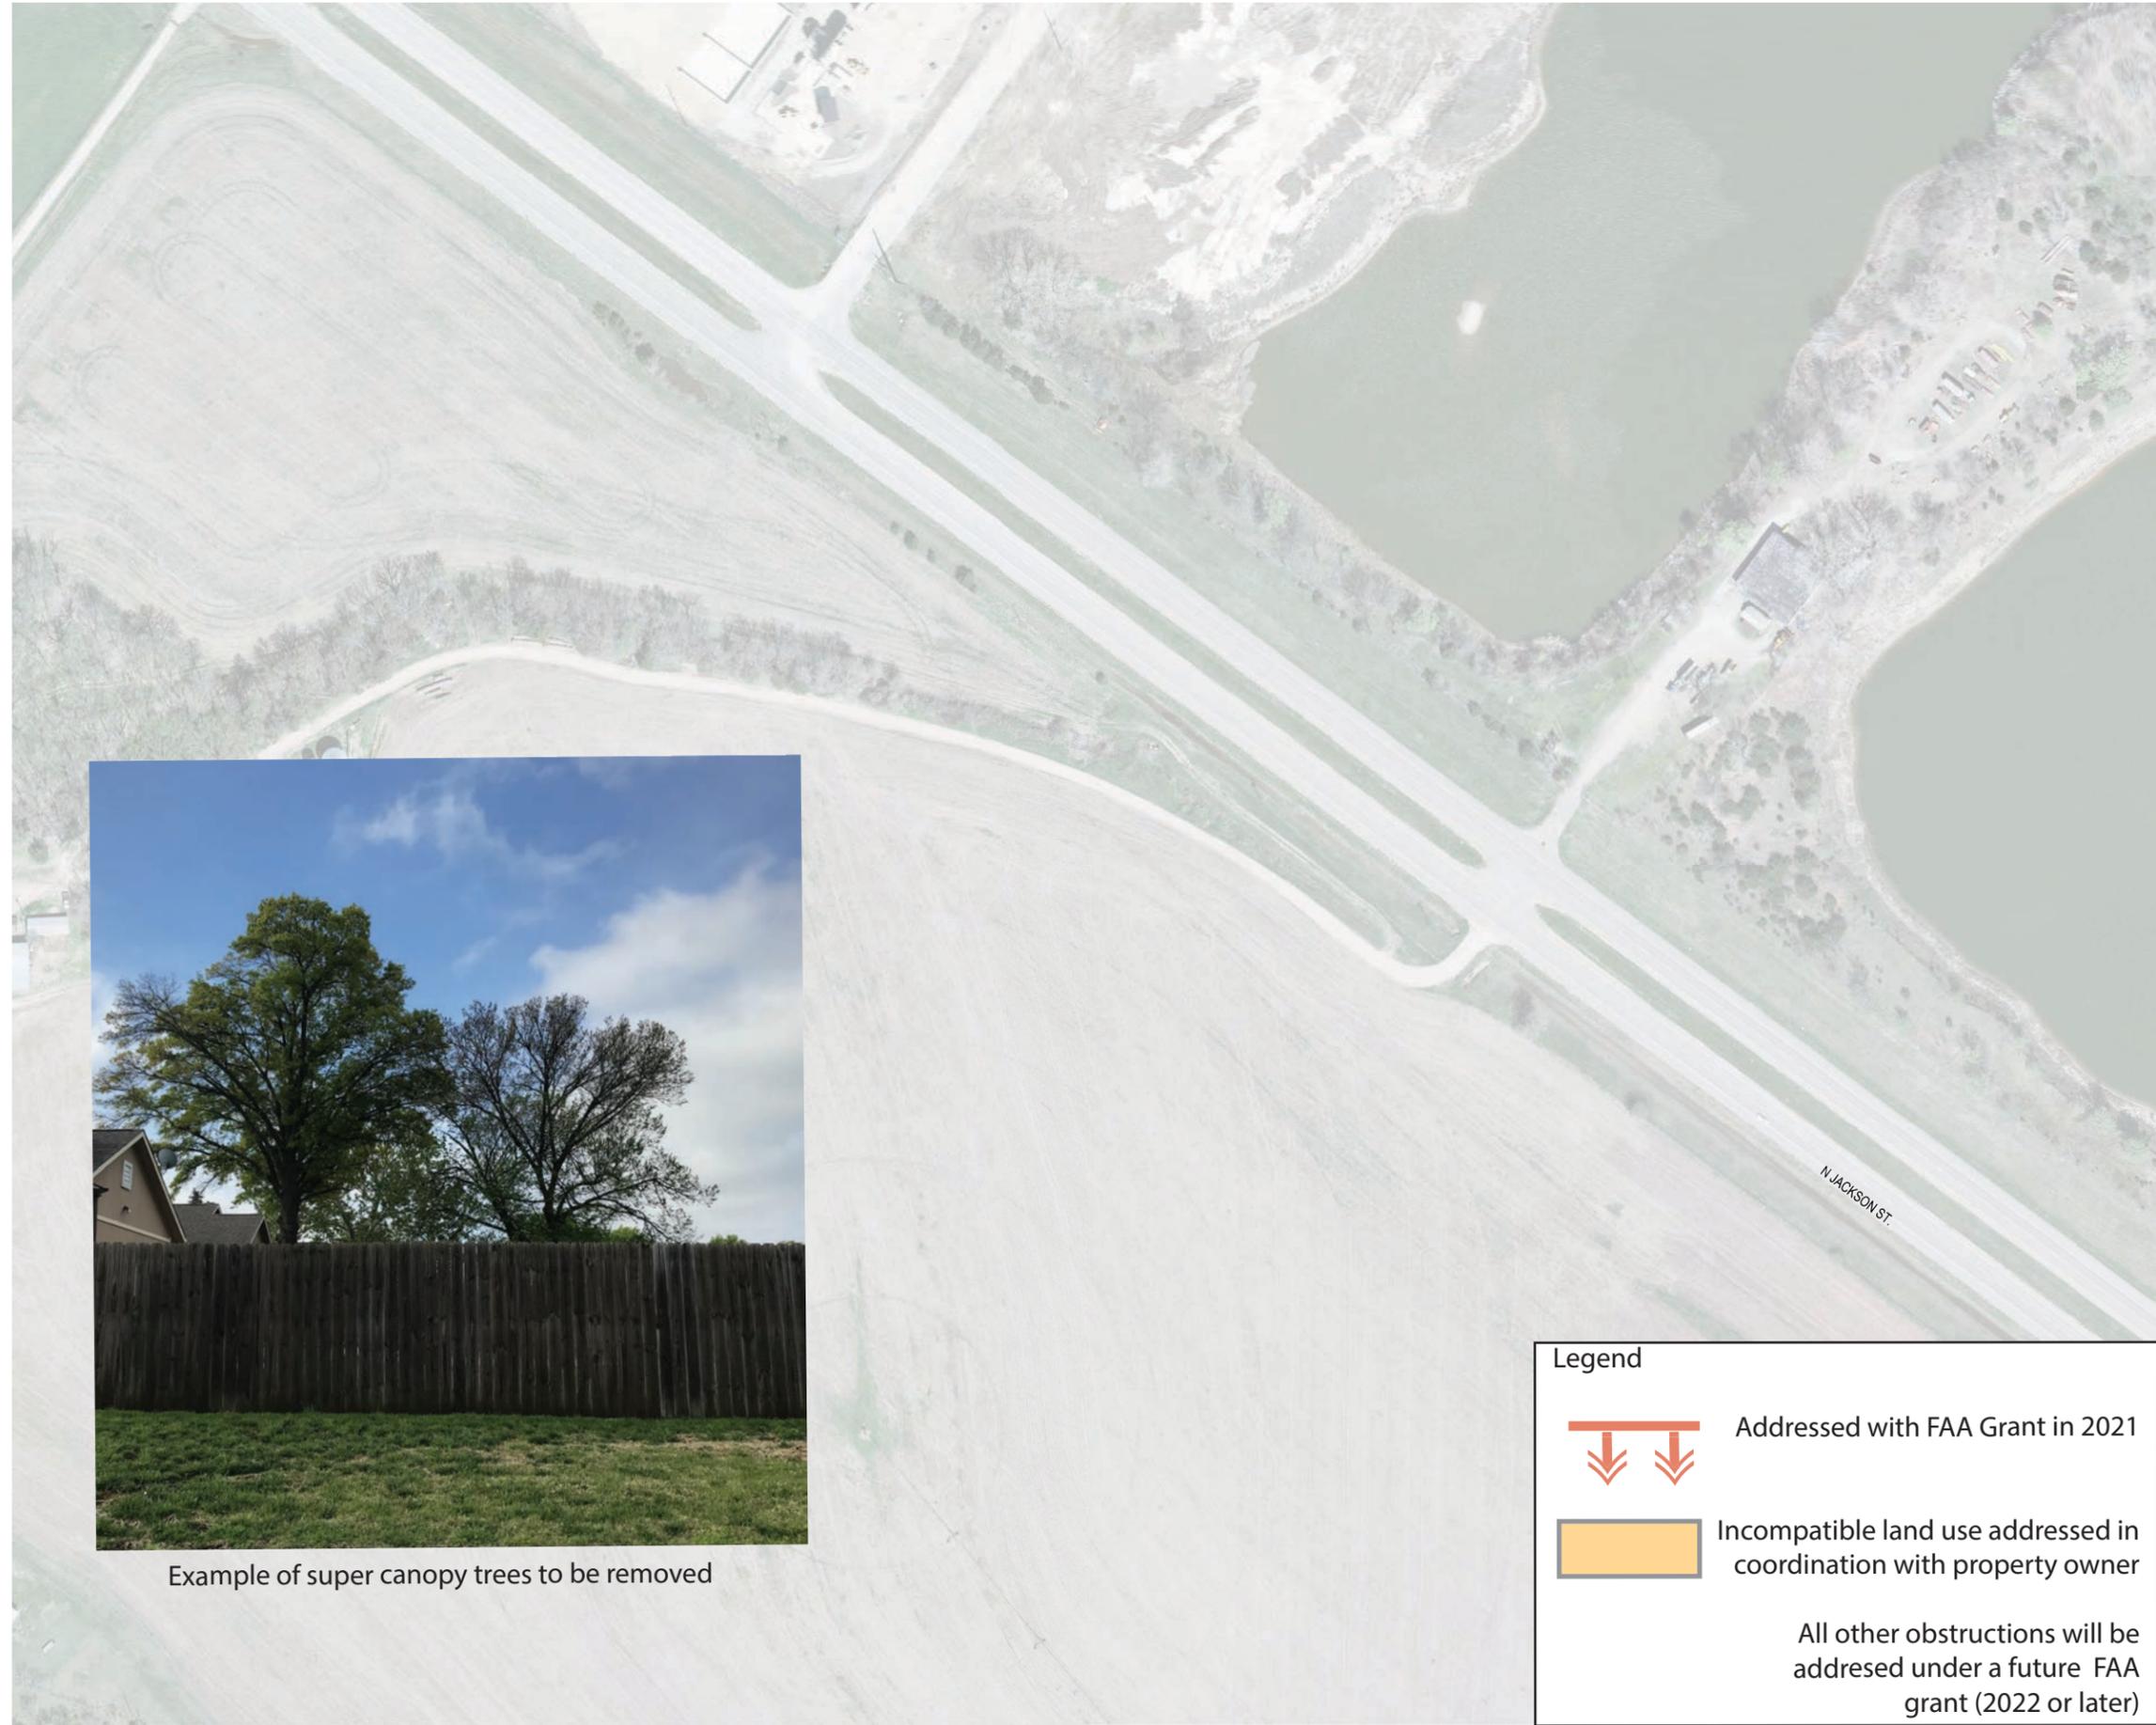


File Location: P:\Mention\1304004\JunctionCity\Eng\_Docs\Sheets\Obstruction Removal Sheets.dwg [Plot Date: 7/9/2020 2:08:50 PM] [Last Saved: 6/9/2020 5:15:49 PM - Bwaller]

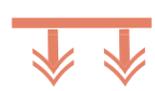

Example of super canopy trees to be removed

**Legend**

-  Addressed with FAA Grant in 2021
-  Incompatible land use addressed in coordination with property owner

All other obstructions will be addressed under a future FAA grant (2022 or later)

**LEGEND**

-  AIRPORT PROPERTY LINE
-  POWER POLE POINT LABEL
-  BUILDING POINT LABEL
-  TREE POINT LABEL
-  FENCE POINT LABEL
-  POWER POLE TO BE REMOVED
-  LIGHT POLE TO BE LOWERED BY 5'
-  POWER POLE TO REMAIN
-  OVERHEAD LINE TO BE BURIED
-  TREE TO BE REMOVED OR TRIMMED
-  TREE MASS TO BE REMOVED
-  BUILDING TO BE REMOVED
-  INSTALL RED HAZARD LIGHT

**VICINITY MAP**

N

MAGNETIC DECLINATION N3°22'E (2016)  
CHANGES 0'06"W PER YEAR

HORIZONTAL SCALE: 1"=100'

NO.	REVISIONS	DATE

**OBSTRUCTION REMOVAL PLAN SHEET 1**

**JUNCTION CITY MUNICIPAL AIRPORT  
OBSTRUCTIONS FOR REMOVAL**

**benesch**  
engineers · scientists · planners

Alfred Benesch & Company  
2426 Kimball Avenue  
Kansas City, MO 64603  
Ph: 785.539.2202 Job No. - 130404

DATE: MAY 13, 2020

JOB NO.: 130404.00


[File Location: I:\Mentation\1304005\1304004\02\_Junction\_City\_AIP\_Eng\_Docs\Sheets\Obstruction Removal Sheets.dwg] [Plot Date: 7/9/2020 2:08:11 PM] [Last Saved: 6/9/2020 5:15:49 PM, Brother]



**Legend**


-  Addressed with FAA Grant in 2021
-  Incompatible land use addressed in coordination with property owner

All other obstructions will be addressed under a future FAA grant (2022 or later)

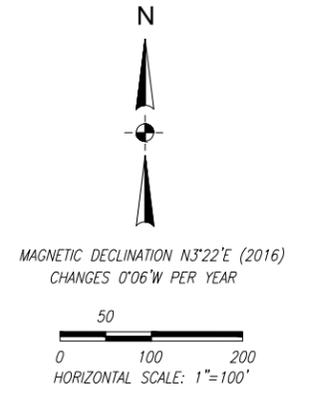

**LEGEND**

-  AIRPORT PROPERTY LINE
-  POWER POLE POINT LABEL
-  BUILDING POINT LABEL
-  TREE POINT LABEL
-  FENCE POINT LABEL
-  POWER POLE TO BE REMOVED
-  LIGHT POLE TO BE LOWERED BY 5'
-  POWER POLE TO REMAIN
-  OVERHEAD LINE TO BE BURIED OR TRIMMED
-  TREE TO BE REMOVED OR TRIMMED
-  TREE MASS TO BE REMOVED
-  BUILDING TO BE REMOVED
-  INSTALL RED HAZARD LIGHT

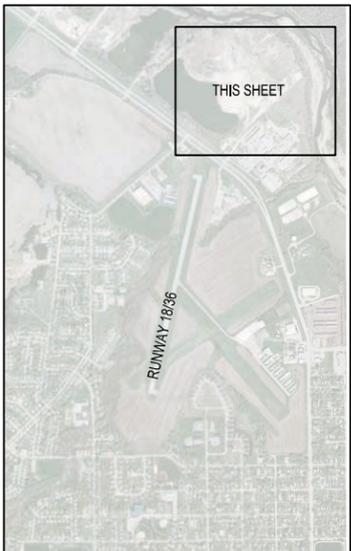

NO.	REVISIONS	DATE


**OBSTRUCTION REMOVAL PLAN SHEET 2**

**JUNCTION CITY MUNICIPAL AIRPORT  
OBSTRUCTIONS FOR REMOVAL**

**benesch**  
engineers · scientists · planners  
Alfred Benesch & Company  
2426 Kimball Avenue #6503  
Junction City, MO 64501  
Ph: 785.539.2202 Job No. - 130404

DATE: MAY 13, 2020  
JOB NO.: 130404.00

File Location: I:\Mentation\1304005\1304004\02\_Junction\_City\_Alt\_Eng\_Docs\Sheets\Obstruction Removal Sheets.dwg [Plot Date: 7/9/2020 2:07:46 PM] [Last Saved: 6/9/2020 5:15:49 PM - Bnaier]

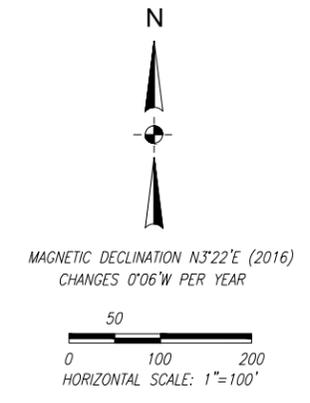

**LEGEND**

- XPL— AIRPORT PROPERTY LINE
- # POWER POLE POINT LABEL
- # BUILDING POINT LABEL
- # TREE POINT LABEL
- # FENCE POINT LABEL
- POWER POLE TO BE REMOVED
- ◐ LIGHT POLE TO BE LOWERED BY 5'
- POWER POLE TO REMAIN
- OHP— OVERHEAD LINE TO BE BURIED
- ⊗ TREE TO BE REMOVED OR TRIMMED
- ⊗ TREE MASS TO BE REMOVED
- ▨ BUILDING TO BE REMOVED
- ↓ INSTALL RED HAZARD LIGHT

**Legend**

- ⏏ Addressed with FAA Grant in 2021
- ▨ Incompatible land use addressed in coordination with property owner
- All other obstructions will be addressed under a future FAA grant (2022 or later)

**VICINITY MAP**

NO.	REVISIONS	DATE


**OBSTRUCTION REMOVAL PLAN SHEET 3**

**JUNCTION CITY MUNICIPAL AIRPORT  
OBSTRUCTIONS FOR REMOVAL**

**benesch**  
engineers · scientists · planners  
Allied Benesch & Company  
2320 Kimball Avenue, Suite 66503  
Junction City, MO 64503  
Ph: 785.539.2202 Job No. - 130404

DATE: MAY 13, 2020  
JOB NO.: 130404.00

File Location: P:\Mention\1304004\02\_Junction\_City\_AIP\Eng\_Docs\Sheets\Obstruction Removal Sheets.dwg [Plot Date: 7/9/2020 2:07:11 PM] [Last Saved: 6/9/2020 5:15:49 PM - Bnaier]

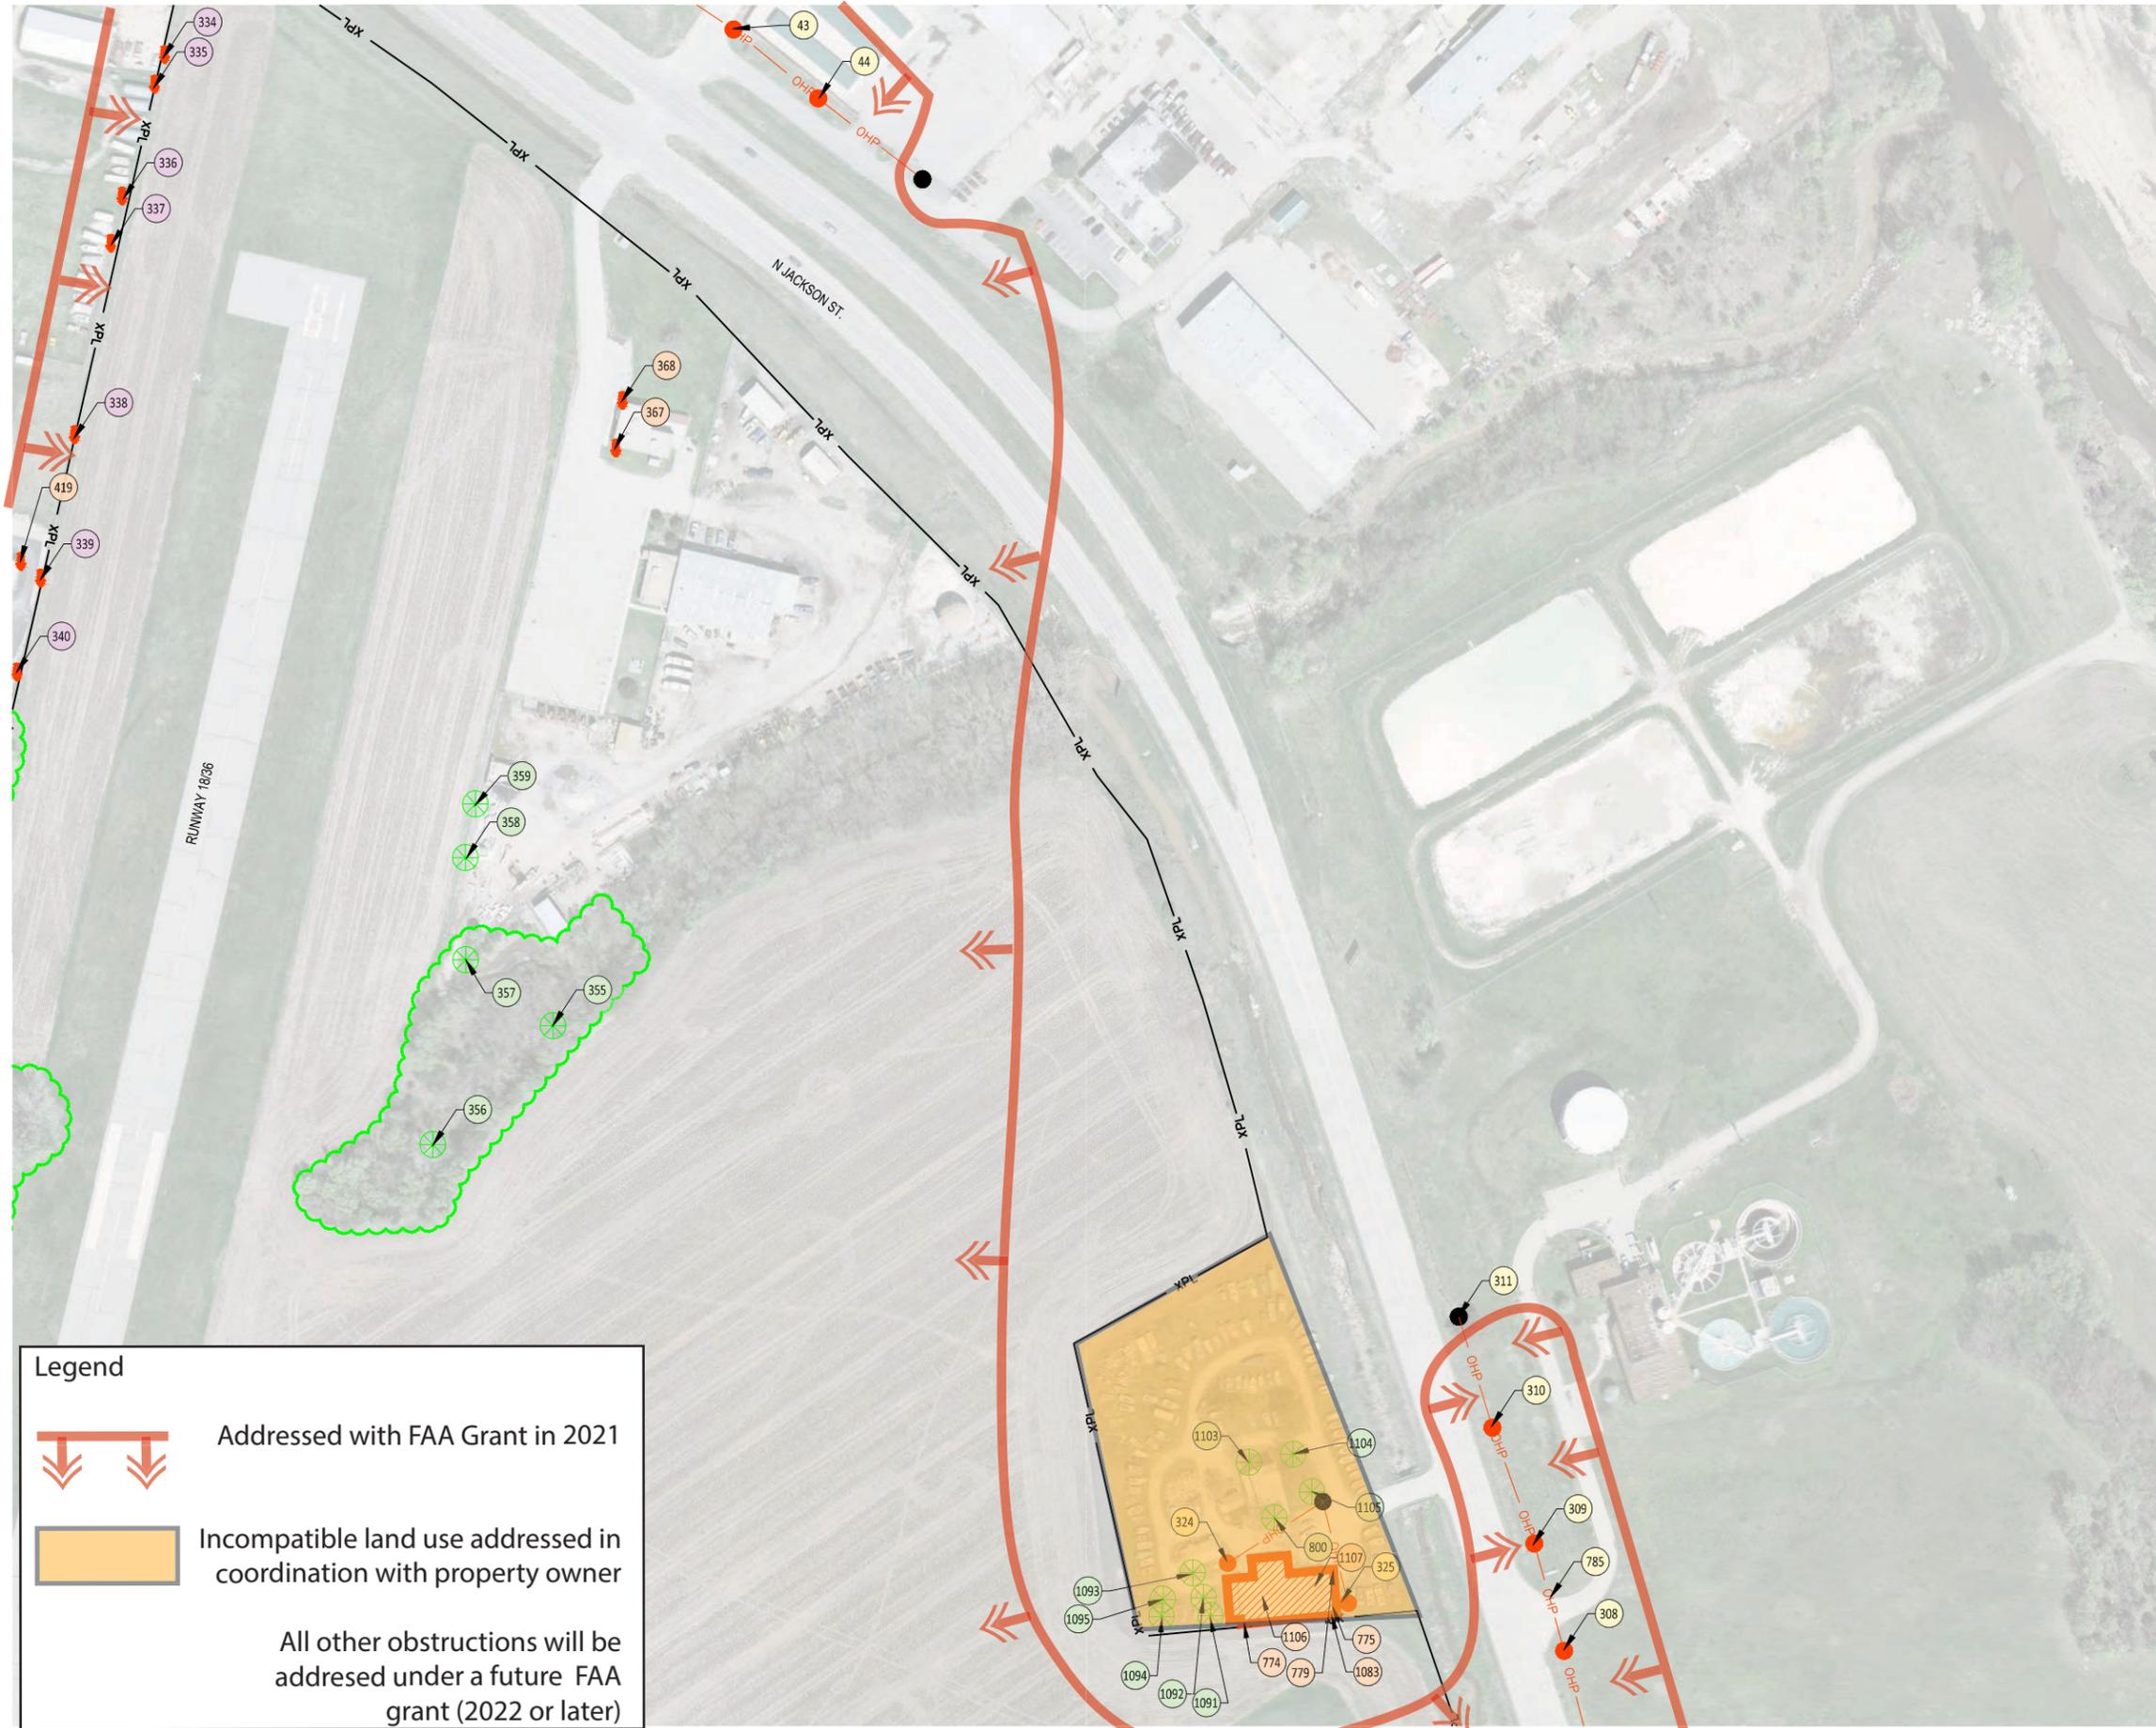

**Legend**

 Addressed with FAA Grant in 2021

 Incompatible land use addressed in coordination with property owner

All other obstructions will be addressed under a future FAA grant (2022 or later)

**LEGEND**

-  AIRPORT PROPERTY LINE
-  POWER POLE POINT LABEL
-  BUILDING POINT LABEL
-  TREE POINT LABEL
-  FENCE POINT LABEL
-  POWER POLE TO BE REMOVED
-  LIGHT POLE TO BE LOWERED BY 5'
-  POWER POLE TO REMAIN
-  OVERHEAD LINE TO BE BURIED
-  TREE TO BE REMOVED OR TRIMMED
-  TREE MASS TO BE REMOVED
-  BUILDING TO BE REMOVED
-  INSTALL RED HAZARD LIGHT

VICINITY MAP



THIS SHEET

N



MAGNETIC DECLINATION N3°22'E (2016)  
CHANGES 0'06"W PER YEAR

0 50 100 200  
HORIZONTAL SCALE: 1"=100'

NO.	REVISIONS	DATE

**OBSTRUCTION REMOVAL PLAN SHEET 4**

**JUNCTION CITY MUNICIPAL AIRPORT  
OBSTRUCTIONS FOR REMOVAL**


**benesch**  
engineers · scientists · planners

Alfred Benesch & Company  
2320 Kimball Avenue 66503  
Ph: 785.539.2202 Job No. - 130404

DATE: MAY 13, 2020

JOB NO.: 130404.00

File Location: I:\Mentation\1304005\1304005\Junction\_City\_AIP\Eng\_Docs\Sheets\Obstruction Removal Sheets.dwg [Plot Date: 7/9/2020 2:06:40 PM] [Last Saved: 6/9/2020 5:15:49 PM - Bnaier]

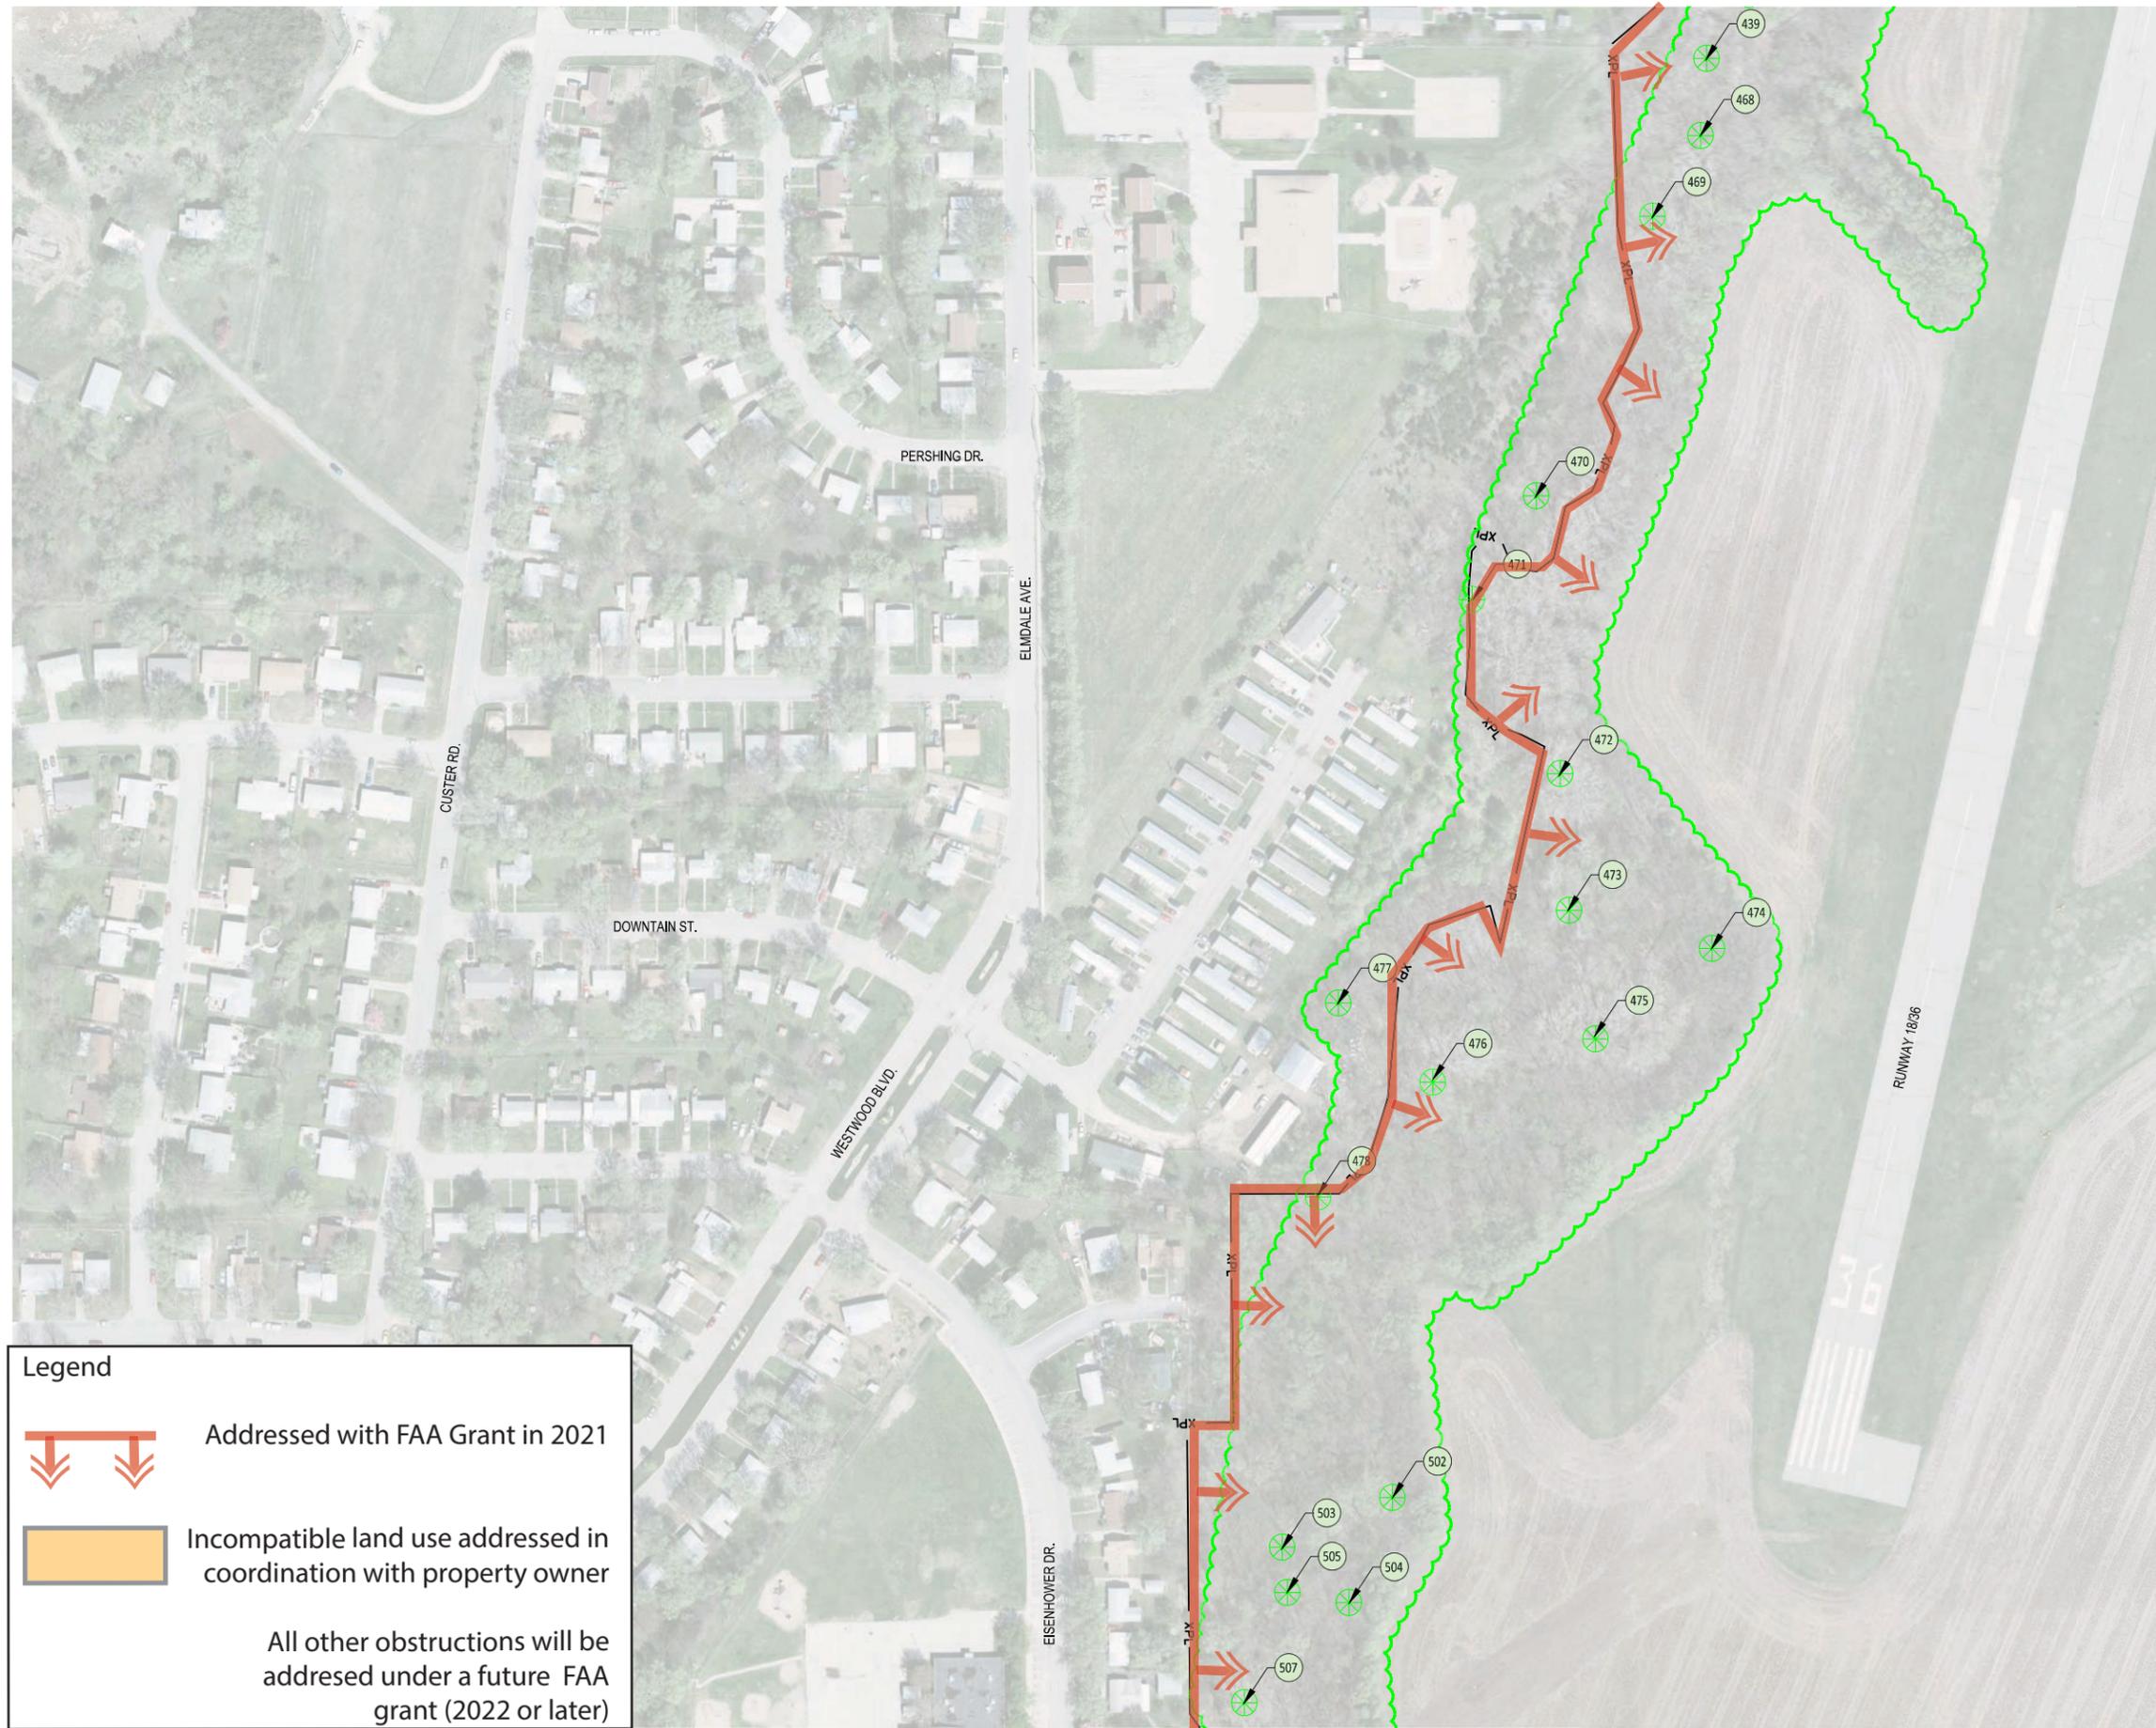

**Legend**

-  Addressed with FAA Grant in 2021
-  Incompatible land use addressed in coordination with property owner
- All other obstructions will be addressed under a future FAA grant (2022 or later)

**LEGEND**

-  AIRPORT PROPERTY LINE
-  POWER POLE POINT LABEL
-  BUILDING POINT LABEL
-  TREE POINT LABEL
-  FENCE POINT LABEL
-  POWER POLE TO BE REMOVED
-  LIGHT POLE TO BE LOWERED BY 5'
-  POWER POLE TO REMAIN
-  OVERHEAD LINE TO BE BURIED
-  TREE TO BE REMOVED OR TRIMMED
-  TREE MASS TO BE REMOVED
-  BUILDING TO BE REMOVED
-  INSTALL RED HAZARD LIGHT

**VICINITY MAP**

**Legend**

-  N
- MAGNETIC DECLINATION N3°22'E (2016)  
CHANGES 0'06"W PER YEAR
- 0 50 100 200  
HORIZONTAL SCALE: 1"=100'

NO.	REVISIONS	DATE


**OBSTRUCTION REMOVAL PLAN SHEET 5**

**JUNCTION CITY MUNICIPAL AIRPORT  
OBSTRUCTIONS FOR REMOVAL**

**benesch**  
engineers · scientists · planners  
Alfred Benesch & Company  
2426 Kimball Avenue 66603  
Ph: 785.539.2202 Job No. - 130404

DATE: MAY 13, 2020  
JOB NO.: 130404.00

File Location: I:\Mention\1304005\1304004\02\_Junction\_City\_Airport\Eng\_Docs\Sheets\Obstruction Removal Sheets.dwg [Plot Date: 7/9/2020 2:06:07 PM] [Last Saved: 6/9/2020 5:15:49 PM: Bnaier]

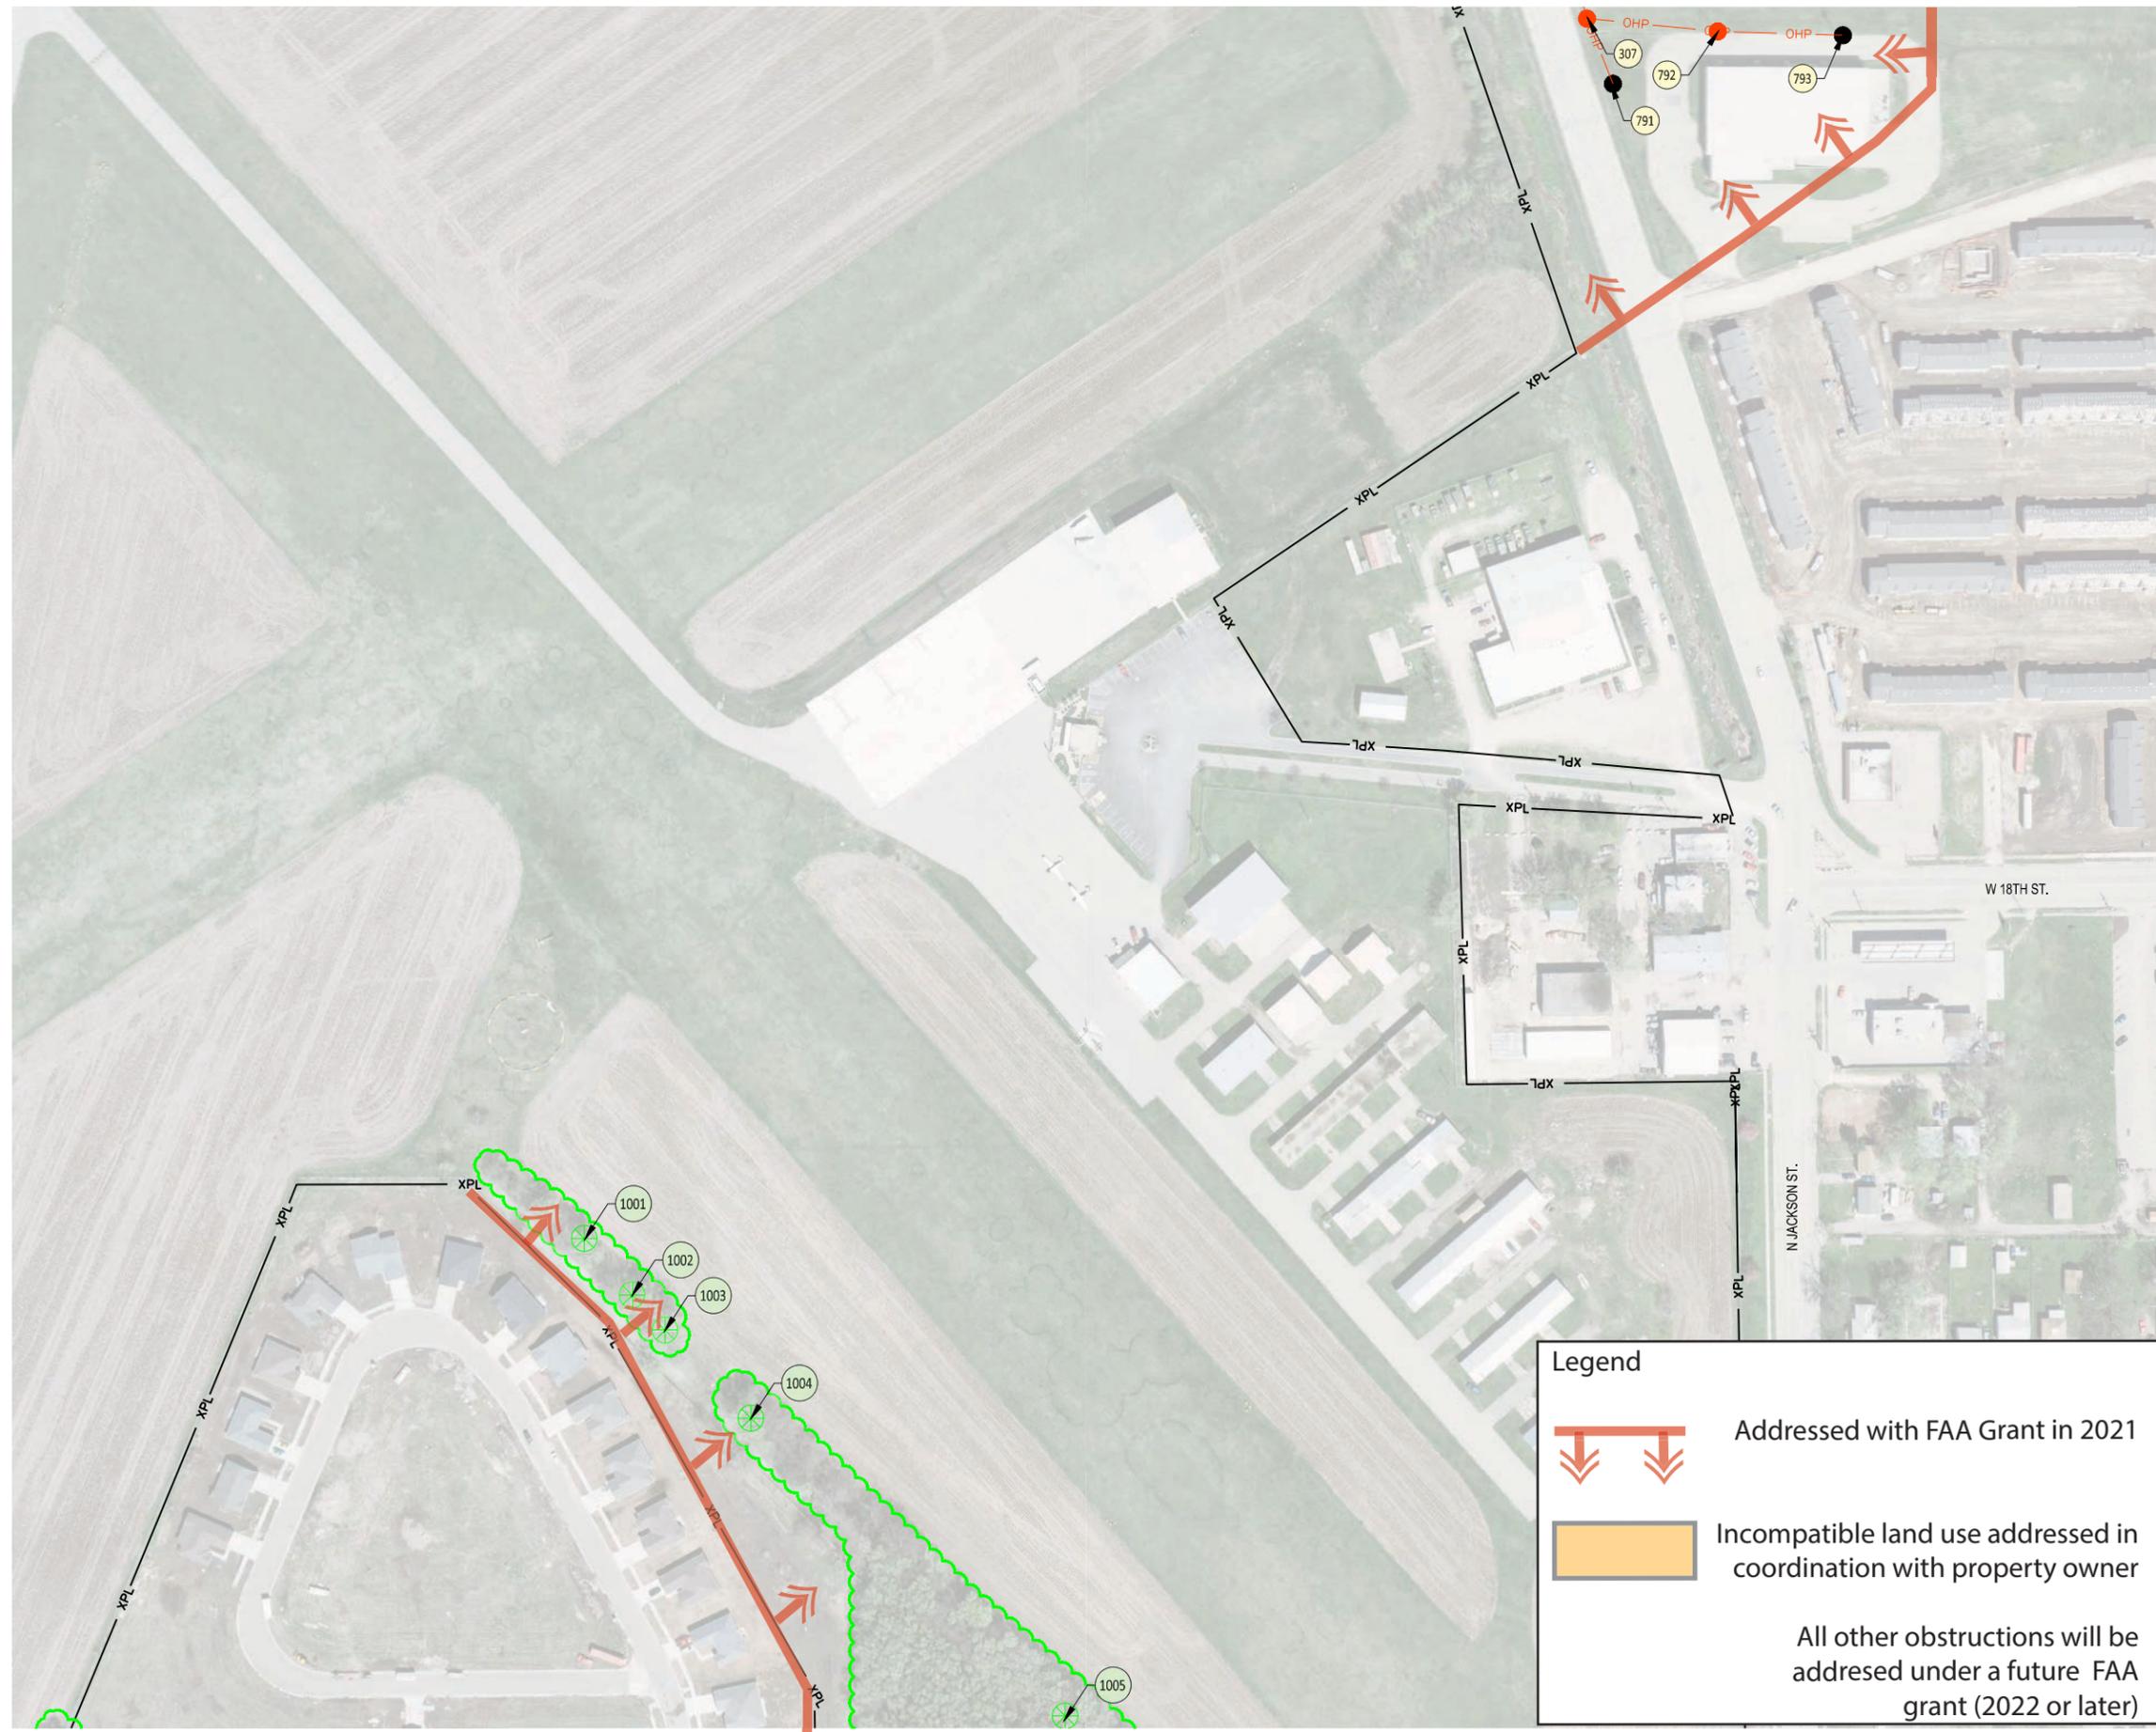


**LEGEND**

- AIRPORT PROPERTY LINE
- POWER POLE POINT LABEL
- BUILDING POINT LABEL
- TREE POINT LABEL
- FENCE POINT LABEL
- POWER POLE TO BE REMOVED
- LIGHT POLE TO BE LOWERED BY 5'
- POWER POLE TO REMAIN
- OHP OVERHEAD LINE TO BE BURIED OR TRIMMED
- TREE TO BE REMOVED OR TRIMMED
- TREE MASS TO BE REMOVED
- BUILDING TO BE REMOVED
- INSTALL RED HAZARD LIGHT

**Legend**

- Addressed with FAA Grant in 2021
- Incompatible land use addressed in coordination with property owner

All other obstructions will be addressed under a future FAA grant (2022 or later)

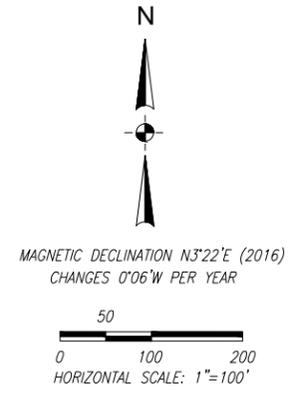

NO.	REVISIONS	DATE



**OBSTRUCTION REMOVAL PLAN SHEET 6**

**JUNCTION CITY MUNICIPAL AIRPORT  
OBSTRUCTIONS FOR REMOVAL**

DATE: MAY 13, 2020

JOB NO.: 130404.00

File Location: P:\Mention\1304005\1304005\Junction\_City\_Airport\_Sheets\Obstruction Removal Sheets.dwg [Plot Date: 7/9/2020 2:04:22 PM] [Last Saved: 6/9/2020 5:15:49 PM - Bnaier]

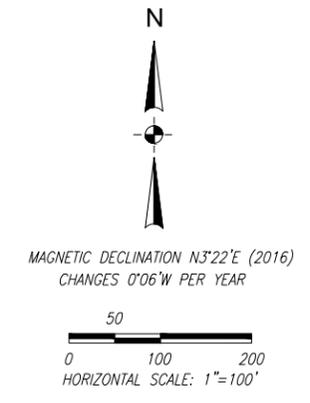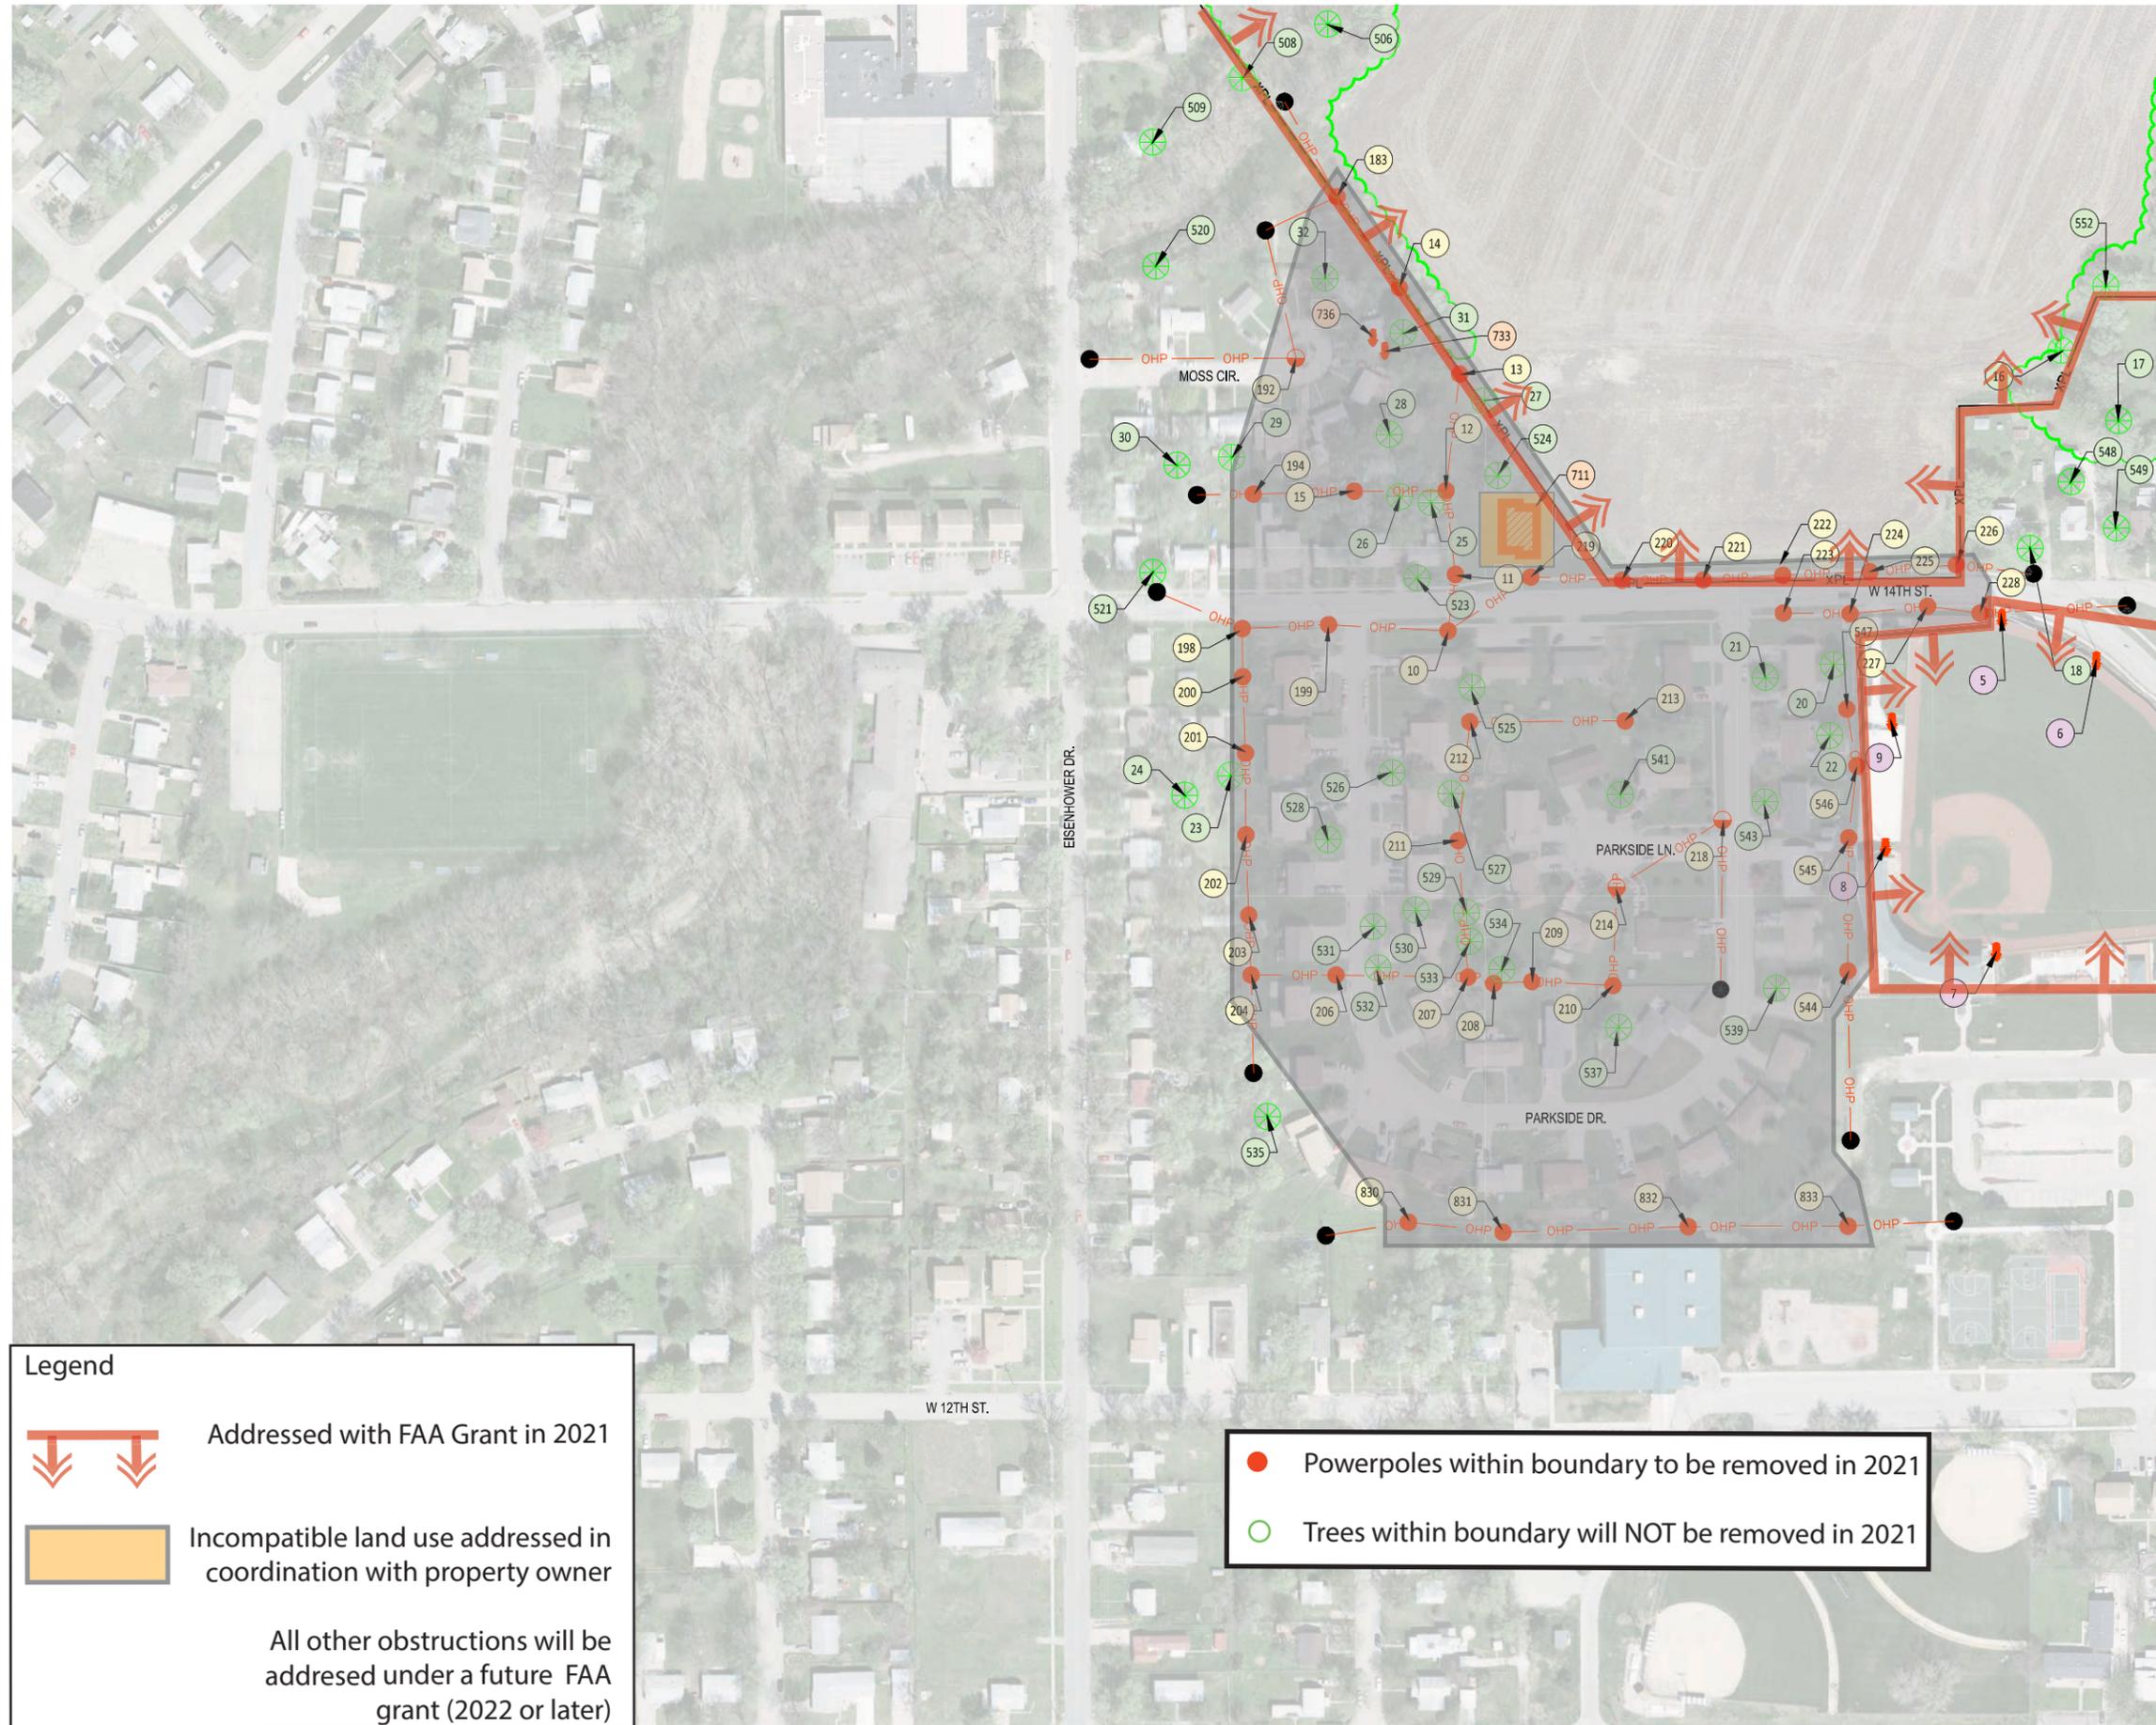

**LEGEND**

- AIRPORT PROPERTY LINE
- POWER POLE POINT LABEL
- BUILDING POINT LABEL
- TREE POINT LABEL
- FENCE POINT LABEL
- POWER POLE TO BE REMOVED
- LIGHT POLE TO BE LOWERED BY 5'
- POWER POLE TO REMAIN
- OVERHEAD LINE TO BE BURIED
- TREE TO BE REMOVED OR TRIMMED
- TREE MASS TO BE REMOVED
- BUILDING TO BE REMOVED
- INSTALL RED HAZARD LIGHT

**Legend**

- Addressed with FAA Grant in 2021
- Incompatible land use addressed in coordination with property owner

All other obstructions will be addressed under a future FAA grant (2022 or later)

- Powerpoles within boundary to be removed in 2021
- Trees within boundary will NOT be removed in 2021



NO.	REVISIONS	DATE



OBSTRUCTION REMOVAL PLAN SHEET 7

JUNCTION CITY MUNICIPAL AIRPORT  
OBSTRUCTIONS FOR REMOVAL

**benesch**  
engineers · scientists · planners  
Allied Benesch & Company  
2426 Kimball Avenue, Suite 665  
Junction City, MO 64503  
Ph: 785.539.2202 Job No. - 130404

DATE: MAY 13, 2020  
JOB NO.: 130404.00

File Location: I:\Mentation\1304005\1304004\02\_Junction\_City\_AIP\_Eng\_Docs\Sheets\Obstruction Removal Sheets.dwg [Plot Date: 7/9/2020 2:05:24 PM] [Last Saved: 6/9/2020 5:15:49 PM - Bnaier]

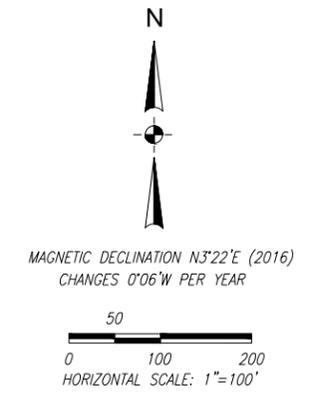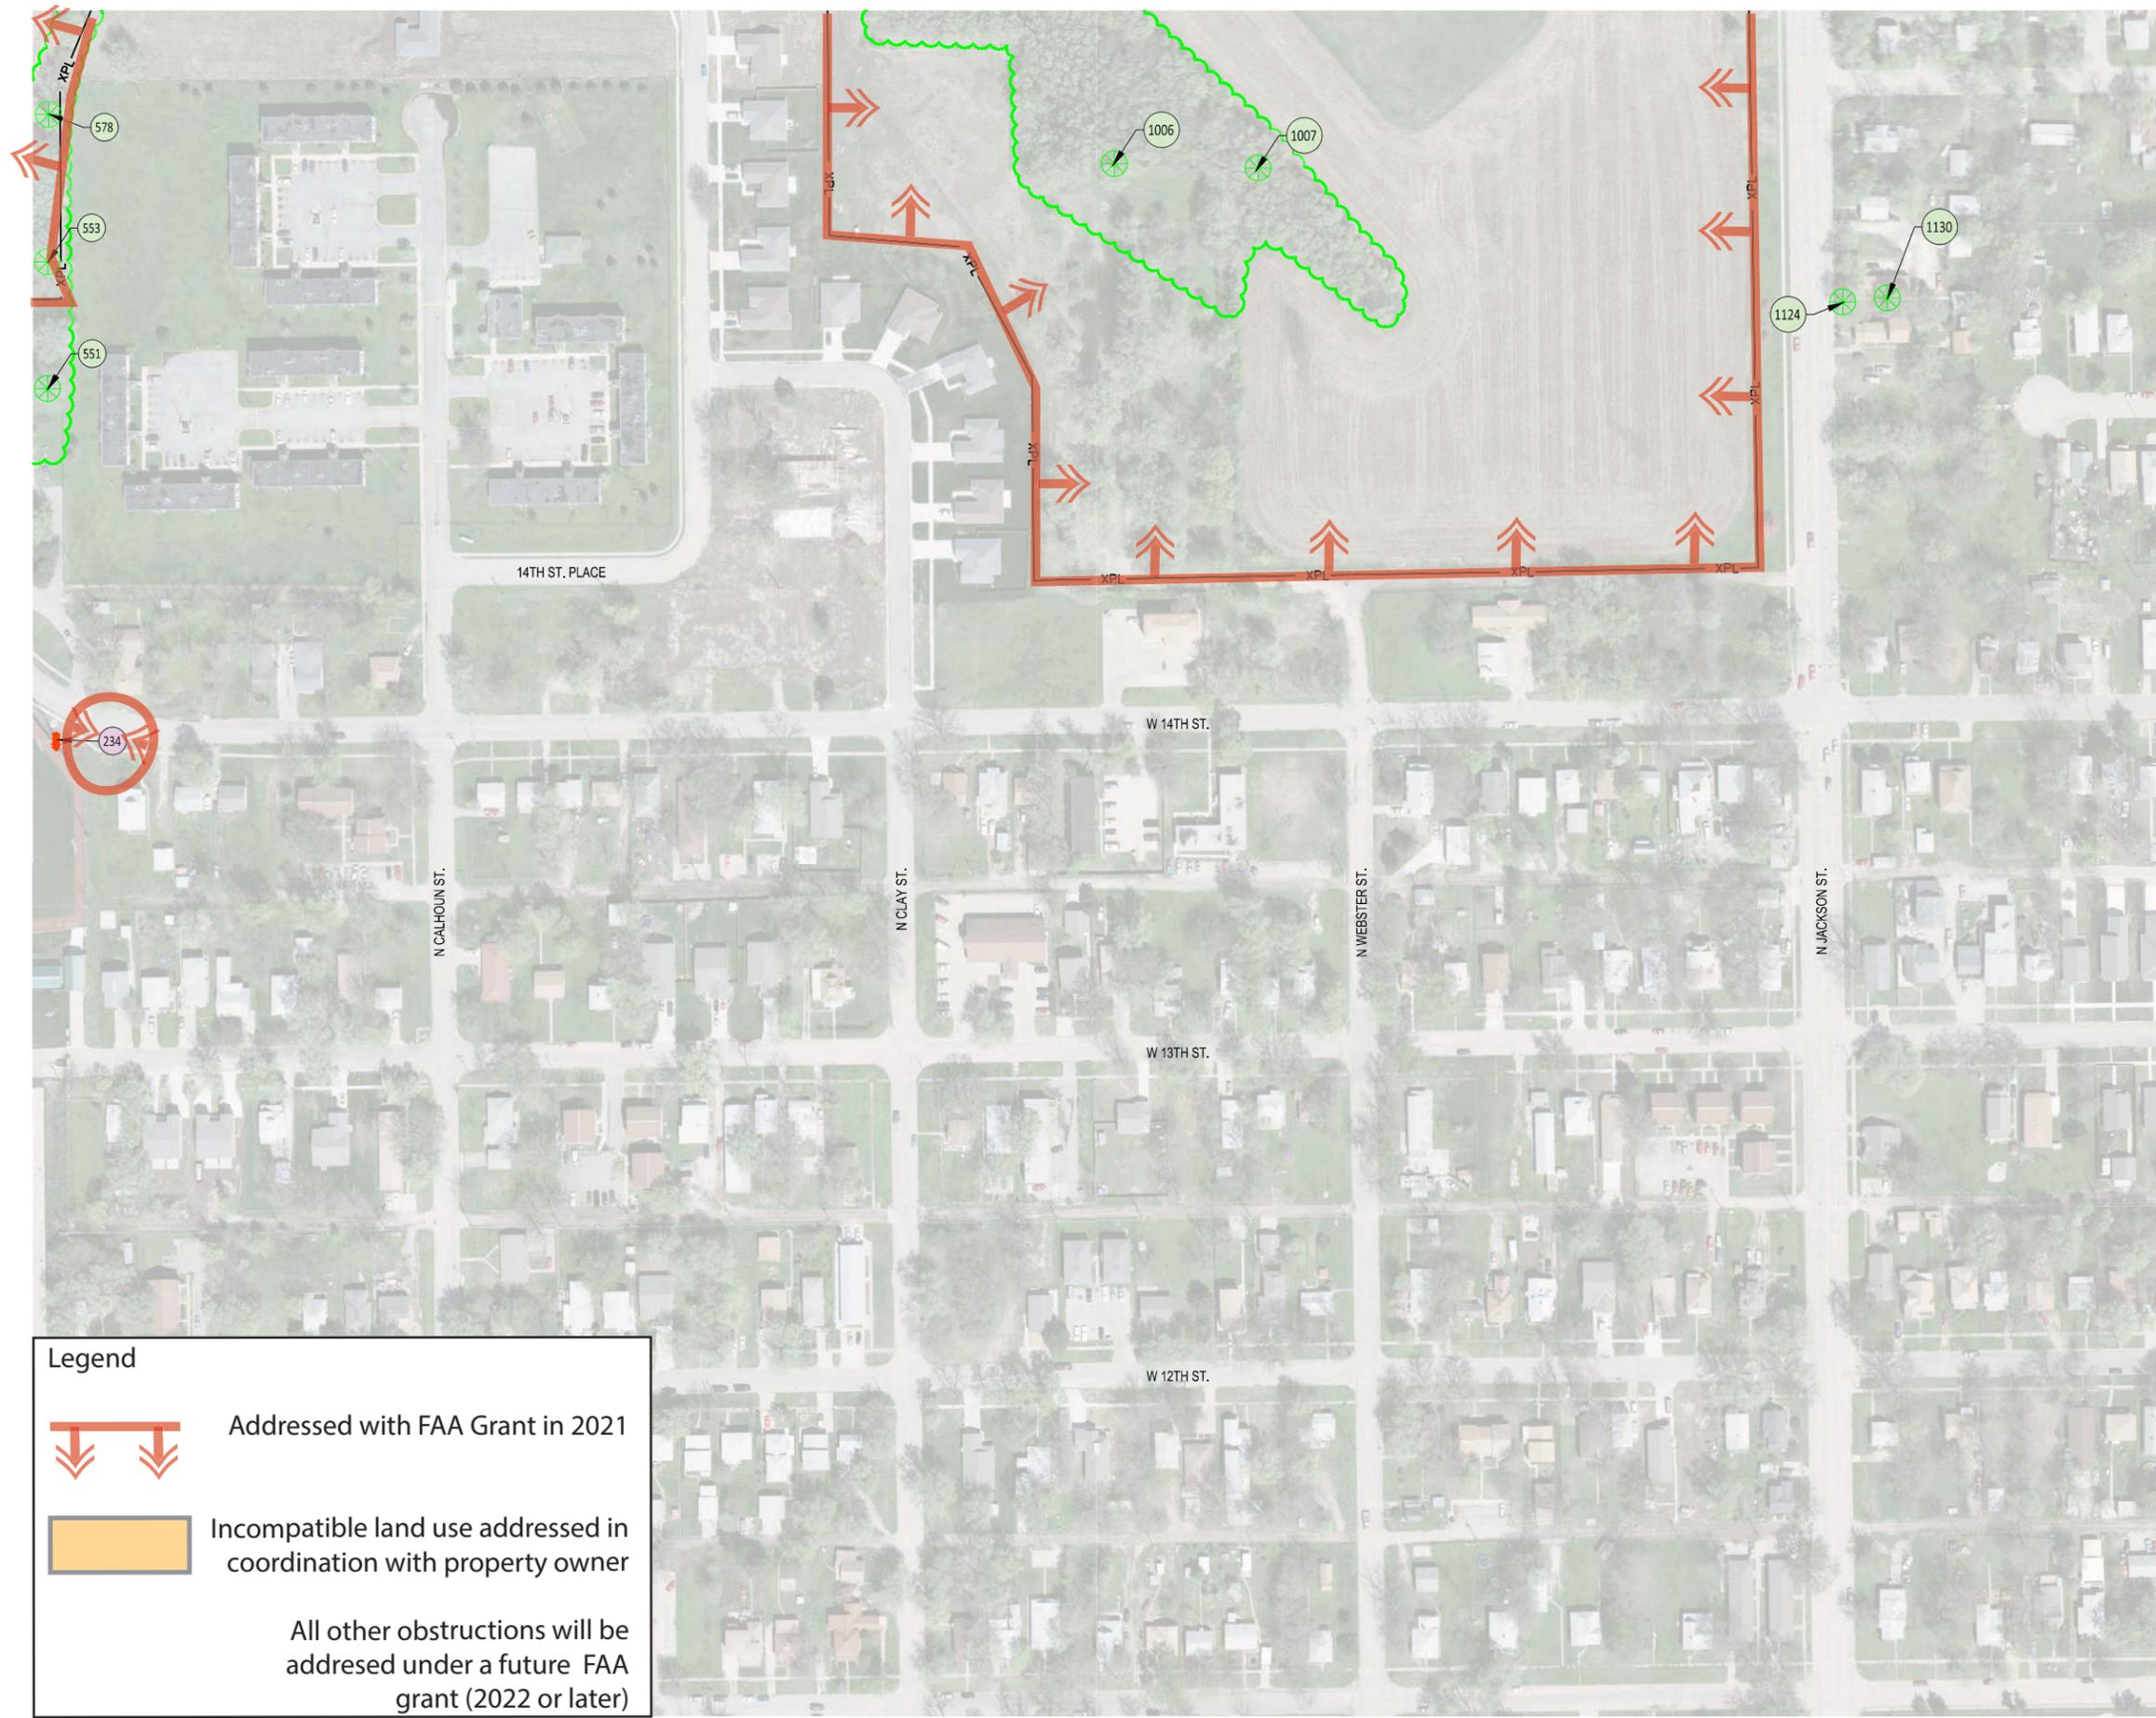


**LEGEND**

- XPL— AIRPORT PROPERTY LINE
- # POWER POLE POINT LABEL
- # BUILDING POINT LABEL
- # TREE POINT LABEL
- # FENCE POINT LABEL
- POWER POLE TO BE REMOVED
- ◐ LIGHT POLE TO BE LOWERED BY 5'
- POWER POLE TO REMAIN
- OHP— OVERHEAD LINE TO BE BURIED OR TRIMMED
- ⊗ TREE TO BE REMOVED OR TRIMMED
- ⊗ TREE MASS TO BE REMOVED
- ▨ BUILDING TO BE REMOVED
- ↓ INSTALL RED HAZARD LIGHT

**Legend**

- ⇓⇓ Addressed with FAA Grant in 2021
- Incompatible land use addressed in coordination with property owner
- All other obstructions will be addressed under a future FAA grant (2022 or later)

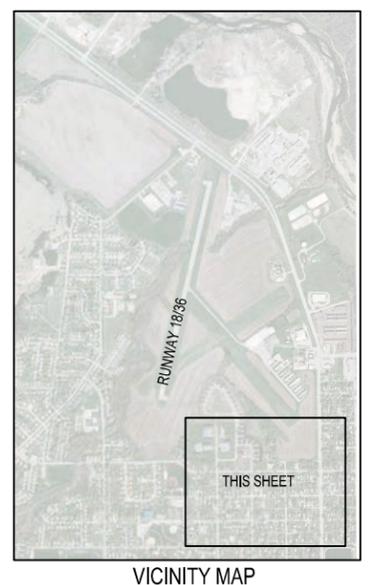

NO.	REVISIONS	DATE

**OBSTRUCTION REMOVAL PLAN SHEET 8**

**JUNCTION CITY MUNICIPAL AIRPORT  
OBSTRUCTIONS FOR REMOVAL**

**benesch**  
engineers · scientists · planners  
Alfred Benesch & Company  
2426 Kimball Avenue 66603  
Ph: 785.539.2202 Job No. - 130404

DATE: MAY 13, 2020  
JOB NO.: 130404.00